



DEPARTMENT OF PERMITTING, ENVIRONMENT, AND REGULATORY  
AFFAIRS (PERA)  
BOARD AND CODE ADMINISTRATION DIVISION

MIAMI-DADE COUNTY  
PRODUCT CONTROL SECTION

11805 SW 26 Street, Room 208

Miami, Florida 33175-2474

T (786) 315-2590 F (786) 315-2599

[www.miamidade.gov/building](http://www.miamidade.gov/building)

## NOTICE OF ACCEPTANCE (NOA)

NCI Group, Inc.  
14031 West Hardy  
Houston, TX 77060

### SCOPE:

This NOA is being issued under the applicable rules and regulations governing the use of construction materials. The documentation submitted has been reviewed and accepted by Miami-Dade County PERA- Product Control Section to be used in Miami Dade County and other areas where allowed by the Authority Having Jurisdiction (AHJ).

This NOA shall not be valid after the expiration date stated below. The Miami-Dade County Product Control Section (In Miami Dade County) and/or the AHJ (in areas other than Miami Dade County) reserve the right to have this product or material tested for quality assurance purposes. If this product or material fails to perform in the accepted manner, the manufacturer will incur the expense of such testing and the AHJ may immediately revoke, modify, or suspend the use of such product or material within their jurisdiction. PERA reserves the right to revoke this acceptance, if it is determined by Miami-Dade County Product Control Section that this product or material fails to meet the requirements of the applicable building code.

This product is approved as described herein, and has been designed to comply with the High Velocity Hurricane Zone of the Florida Building Code.

### DESCRIPTION: (Superlok-16) 0.029" (min.) Standing Seam Metal Roof Panel

**APPROVAL DOCUMENT:** No Drawing number, titled " Superlok Panel Detail ", sheets 1 through 7 of 7, prepared by NCI Group, Inc., dated July 27, 2011, signed and sealed by Mark Detwiler, P.E. on July 27, 2011 bearing the Miami-Dade County Product Control Revision stamp with the Notice of Acceptance number and the expiration date by the Miami-Dade County Product Control Section.

### MISSILE IMPACT RATING: Large and Small Missile Impact Resistant

**LABELING:** Each panel shall bear a permanent label with the manufacturer's name or logo, city, state and the following statement: "Miami-Dade County Product Control Approved", unless otherwise noted herein.

**RENEWAL** of this NOA shall be considered after a renewal application has been filed and there has been no change in the applicable building code negatively affecting the performance of this product.

**TERMINATION** of this NOA will occur after the expiration date or if there has been a revision or change in the materials, use, and/or manufacture of the product or process. Misuse of this NOA as an endorsement of any product, for sales, advertising or any other purposes shall automatically terminate this NOA. Failure to comply with any section of this NOA shall be cause for termination and removal of NOA.

**ADVERTISEMENT:** The NOA number preceded by the words Miami-Dade County, Florida, and followed by the expiration date may be displayed in advertising literature. If any portion of the NOA is displayed, then it shall be done in its entirety.

**INSPECTION:** A copy of this entire NOA shall be provided to the user by the manufacturer or its distributors and shall be available for inspection at the job site at the request of the Building Official.

This NOA revises NOA # 08-0505.04 and consists of this page 1, evidence submitted pages E-1, E-2, & E-3 as well as approval document mentioned above.

The submitted documentation was reviewed by **Helmy A. Makar, P.E., M.S.**



*Helmy A. Makar*  
01/19/2012

NOA No. 11-0810.09  
Expiration Date: 07/06/2013  
Approval Date: 01/19/2012  
Page 1

**NOTICE OF ACCEPTANCE: EVIDENCE SUBMITTED**

**1. EVIDENCE SUBMITTED UNDER PREVIOUS APPROVAL # 00-0501.08**

**A. DRAWINGS**

1. *Drawing No. SL 22, titled "Superlok Details", prepared by Terrence E. Wolfe, P.E., dated March 25, 1998, sheets 1, 2, 3, 4, 5, 6, and 7 of 7, signed and sealed by Terrence E. Wolfe, P.E. on May 30, 2000.*

**B. TESTS**

1. *Test report on Uniform Static Air Pressure, ASTM 1592-95, on 22 ga. Superlok Roof Panel, prepared by Farabaugh Engineering and Testing, Inc., Report No. FET97005-T166-97, dated 04/20/2000, signed and sealed by Daniel G. Farabaugh, P.E.*
2. *Susceptibility to leakage test in accordance with Miami-Dade county Protocol PA 114 Appendix G on 24 ga. Superlok Roof Panel, prepared by Celotex, Report No. 258444 CAE 97192, dated May 1 thru 8, 1998, signed and sealed by R. G. Miller, P.E. (This is a copy from Product Control Approval No. 98-0529.06).*
3. *Wind Driven Rain Test in accordance with Miami-Dade county Protocol PA 100-95 on 24 ga. Superlok Roof Panel, prepared by Celotex, Report No. 258444A CAE 97193, dated March 10, 1998, signed and sealed by R. G. Miller, P.E. (This is a copy from Product Control Approval No. 98-0529.06).*

**C. CALCULATIONS**

1. *Calculations titled "Superlok - 22 ga", pages 1 and 2, prepared by Terrence E. Wolfe, P.E., signed and sealed by Terrence E. Wolfe P.E. on 04/26/2000.*

**D. MATERIAL CERTIFICATIONS**

1. *Mill Certified Test Report issued by Bethlehem Steel Corporation, dated 06/22/98, with chemical composition and mechanical properties of galvalume painted structural steel coils ASTM A792 Grade 50A.*
2. *Tensile Test File No. WP-9048 Report No. 055, prepared by West Penn Testing Laboratories, Inc., dated 12/12/97, signed Todd A. Ault (M.E.T.).*

**2. EVIDENCE SUBMITTED UNDER PREVIOUS APPROVAL #03-0128.07**

**A. DRAWINGS**

1. *None.*

**B. TESTS**

1. *None.*

**C. CALCULATIONS**

1. *None.*

  
\_\_\_\_\_

Helmy A. Makar, P.E., M.S.  
PERA, Product Control Unit Supervisor  
NOA No. 11-0810.09  
Expiration Date: 07/06/2013  
Approval Date: 01/19/2012

**NOTICE OF ACCEPTANCE: EVIDENCE SUBMITTED**

**D. MATERIAL CERTIFICATIONS**

1. *None.*

**E. STATEMENTS**

1. *Letter by MBCI, signed by Mr. Brian N. Jaks, P.E., requesting to renew his Approval No. 00-0501.08 and stating that the "Superlok-16" 22 ga. Roof panel has not changed in any form since the last Notice of Acceptance.*

**3. EVIDENCE SUBMITTED UNDER PREVIOUS APPROVAL #08-0505.04**

**A. DRAWINGS**

1. *None.*

**B. TESTS**

1. *Test report on Uniform Static Air Pressure, ASTM 1592-95, on 22 ga. Superlok Roof Panel, prepared by Farabaugh Engineering and Testing, Inc., Report No. FET149-08, dated 03/31/2008, signed and sealed by Daniel G. Farabaugh, P.E.*
2. *Susceptibility to leakage test in accordance with Miami-Dade county Protocol FM 4471 Appendix G on 24 ga. Superlok Roof Panel, prepared by Celotex, Report No. T293-07, dated 09/26/2007, signed and sealed by Daniel G. Farabaugh, P.E.*
3. *Wind Driven Rain Test in accordance with Miami-Dade county Protocol PA 100-95 on 24 ga. Superlok Roof Panel, prepared by Celotex, Report No. T292-07, dated 09/26/2007, signed and sealed by Daniel G. Farabaugh, P.E.*

**C. CALCULATIONS**


1. *None.*

**D. QUALITY ASSURANCE**

1. *By Miami-Dade County Building Code Compliance Office.*

**E. MATERIAL CERTIFICATIONS**

1. *Tensile Test File No. WP-9048 Report No. 055, prepared by West Penn Testing Laboratories, Inc., dated 03/24/2008, signed Todd A. Ault.*

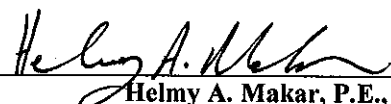

Helmy A. Makar, P.E., M.S.  
PERA, Product Control Unit Supervisor  
NOA No. 11-0810.09  
Expiration Date: 07/06/2013  
Approval Date: 01/19/2012

**NOTICE OF ACCEPTANCE: EVIDENCE SUBMITTED**

---

**4. NEW EVIDENCE SUBMITTED**

**A. DRAWINGS**

1. *No Drawing number, titled " Superlok Panel Detail ", sheets 1 through 7 of 7, prepared by NCI Group, Inc., dated July 27, 2011, signed and sealed by Mark Detwiler, P.E. on July 27, 2011.*

**B. TESTS**

1. *None.*

**C. CALCULATIONS**

1. *None.*

**D. QUALITY ASSURANCE**

1. *By Miami-Dade County Department of Permitting, Environment, and Regulatory Affairs (PERA).*

**E. MATERIAL CERTIFICATIONS**


1. *None.*




**Helmy A. Makar, P.E., M.S.**  
**PERA, Product Control Unit Supervisor**  
**NOA No. 11-0810.09**  
**Expiration Date: 07/06/2013**  
**Approval Date: 01/19/2012**

## TYPICAL DETAILS

### EAVE

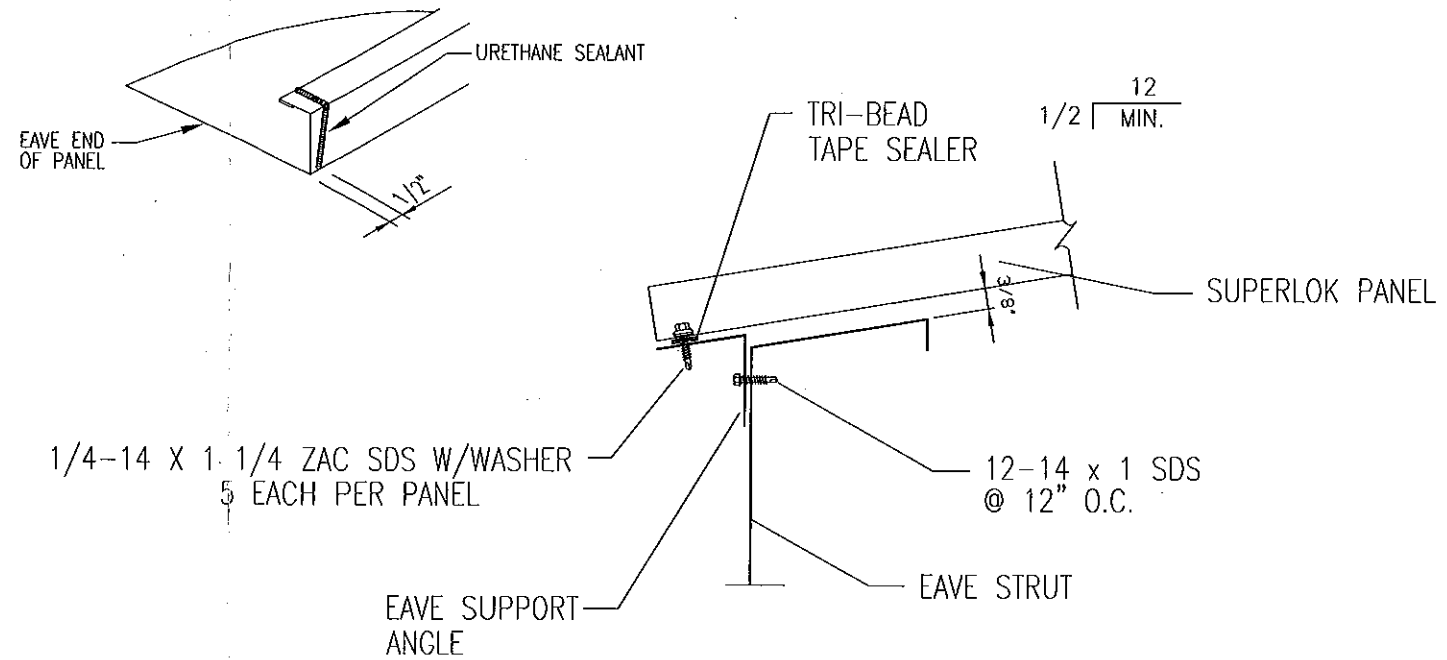



CROSS SECTION OF EAVE

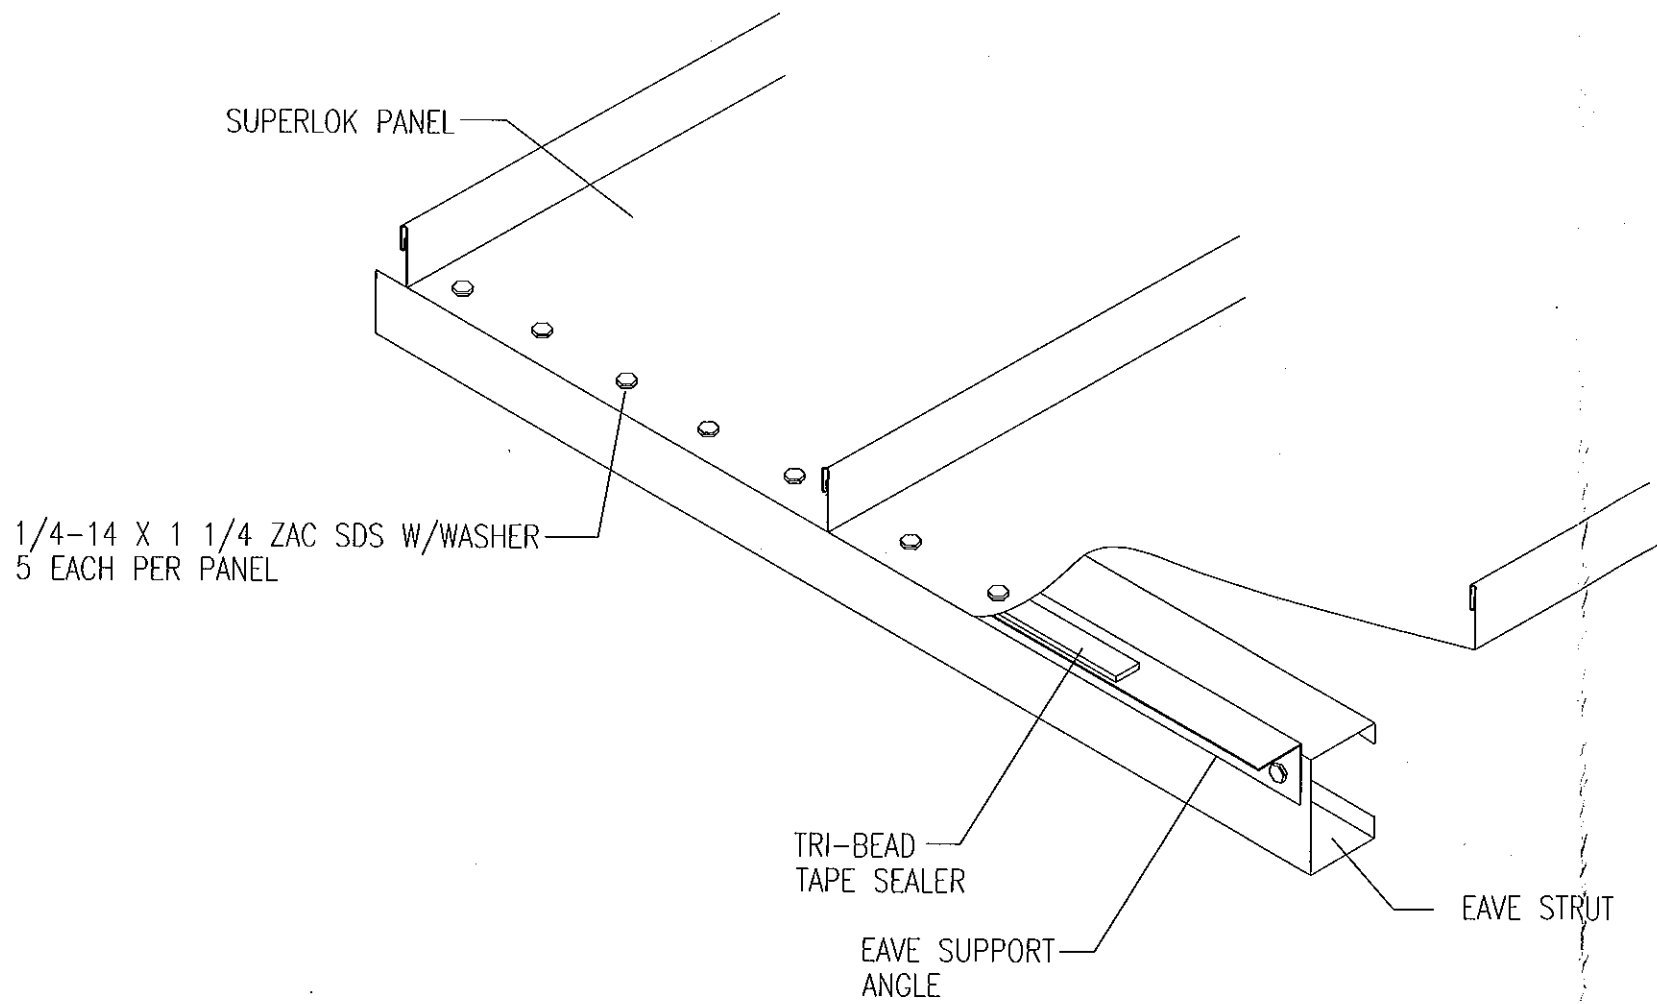

ISOMETRIC VIEW OF EAVE

PRODUCT REVISED  
as complying with the Florida  
Building Code  
Acceptance No 11-0810-09  
Expiration Date 07/06/2013  
By Heather A. [Signature]  
Miami Dade Product Control

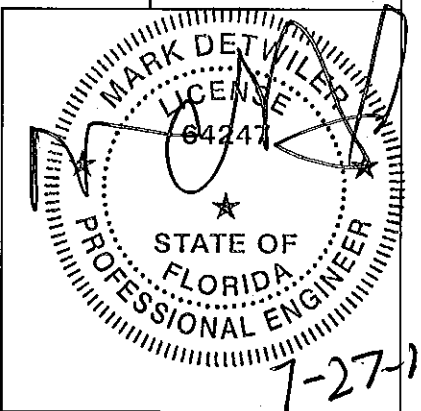[illegible]

 <b>NCI GROUP, INC.</b>	CORPORATE OFFICES - 7301 FARMVIEW DR. HOUSTON TX 77041 (682) 777-5378 MAILING - P.O. BOX 4620 HOUSTON TX 77240-4620
<b>PROJECT TITLE:</b> SUPERLIDOK PANEL DETAIL	<b>Project Name and Location:</b> DADE COUNTY PRODUCT APPROVAL DADE COUNTY, FLORIDA

Scale: NOT TO SCALE

Drawn by: EH

Checked by: JA


Job Number:

Sheet Number: 1 OF 7

THESE DRAWINGS AND THE METAL COMPONENTS THEY REPRESENT ARE THE PRODUCT OF NCI GROUP OR ANOTHER DIVISION OR AFFILIATE OF NCI GROUP, INC. - 7301 FAIRVIEW DR. HOUSTON TX 77041. THE ENGINEER WHOSE SEAL APPEARS HEREIN IS EMPLOYED BY NCI GROUP OR ANOTHER DIVISION OR AFFILIATE OF NCI GROUP, INC. AND IS NOT THE ENGINEER OF RECORD FOR THIS PROJECT. THESE DRAWINGS MUST BE REVIEWED FOR PROJECT COMPLIANCE BY THE ENGINEER OF RECORD.


TYPICAL DETAILS


RAKE

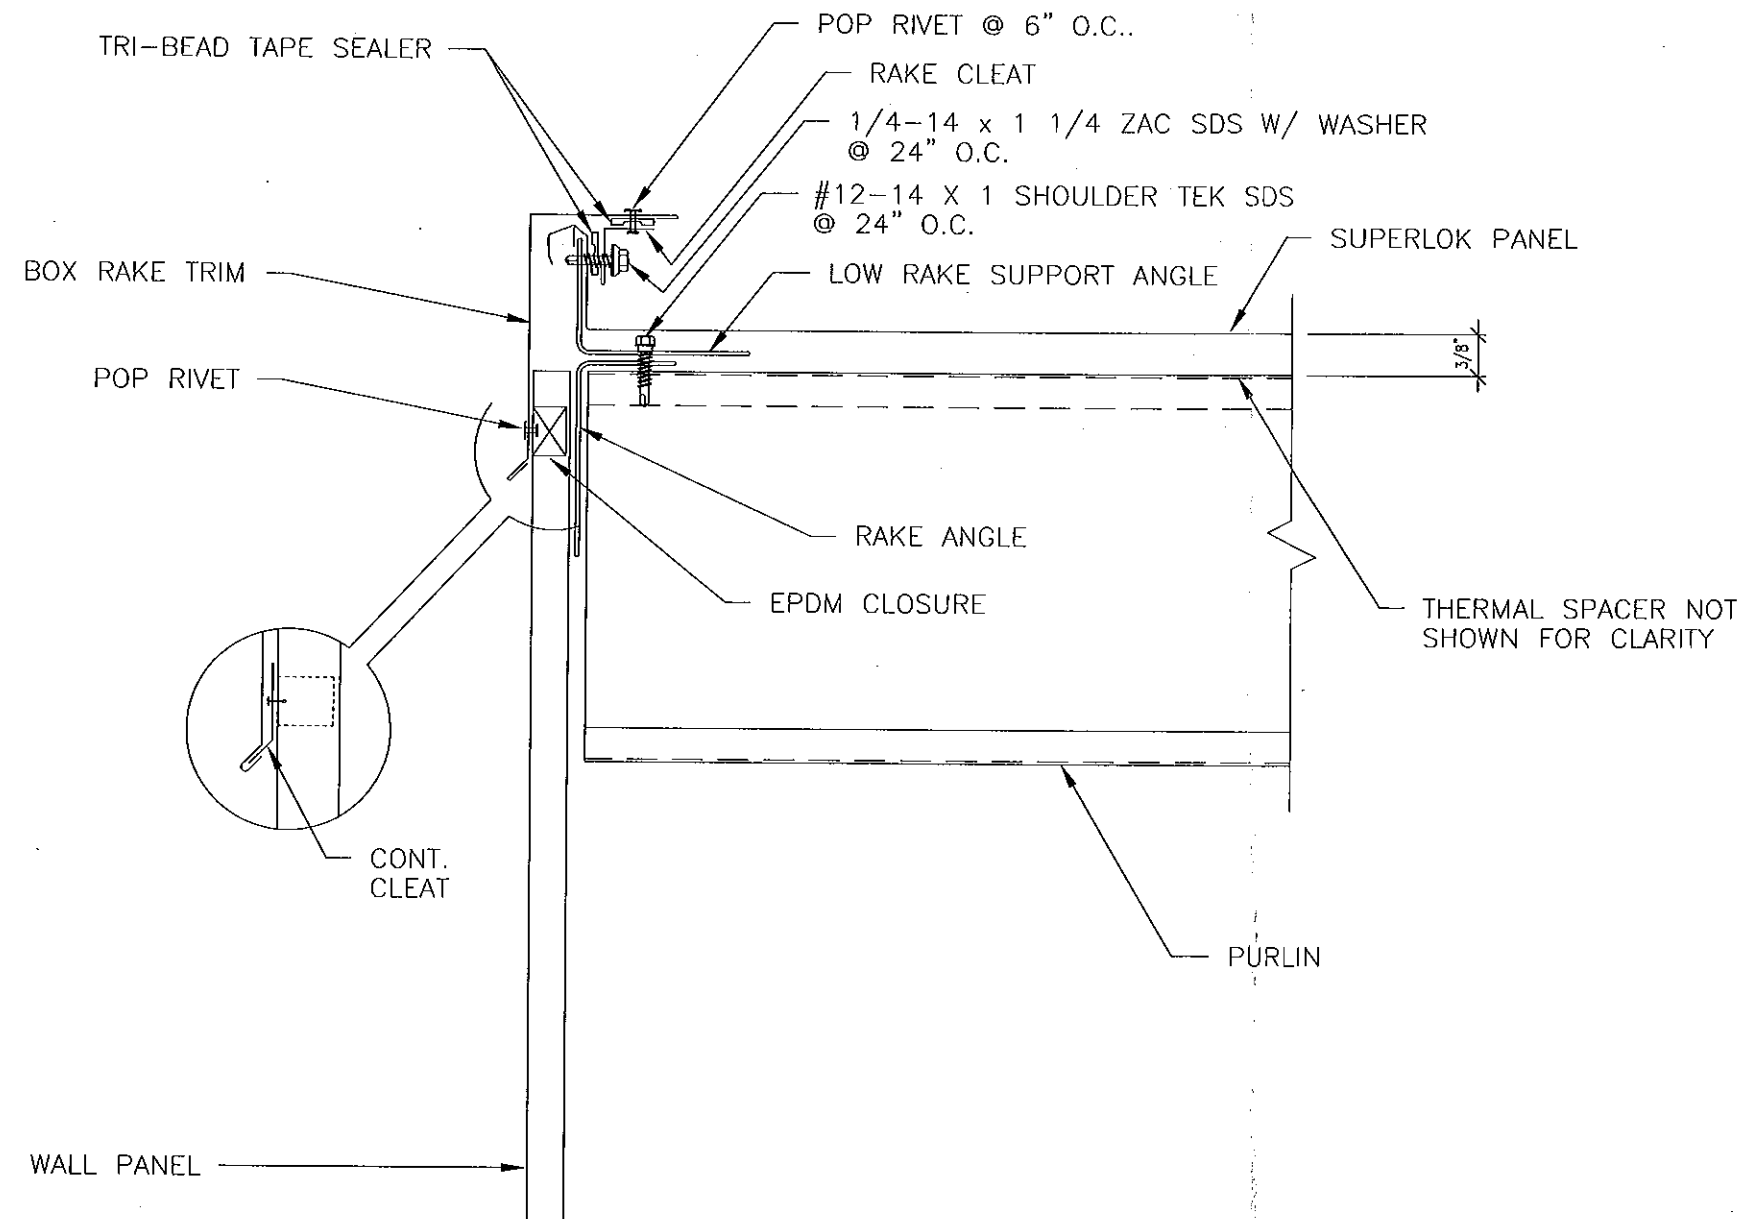

CROSS SECTION OF RAKE


PRODUCT REVISED  
as complying with the Florida  
Building Code  
Acceptance No. 11-0810-09  
Expiration Date 07/06/2013  
By *Heather A. [Signature]*  
Miami Dade Product Control

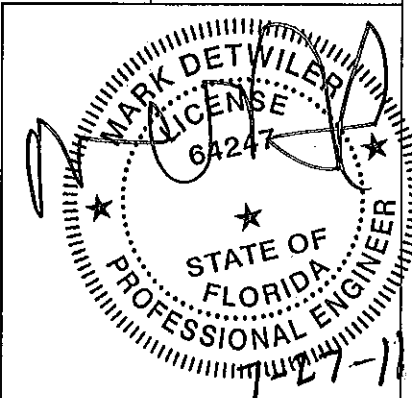

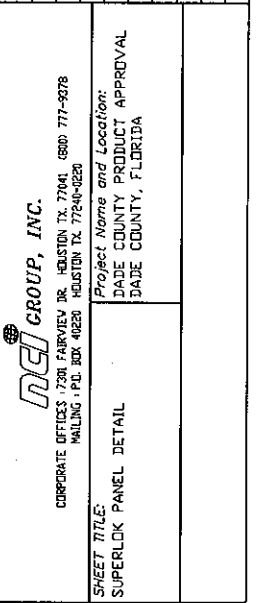[illegible]

THESE DRAWINGS AND THE METAL COMPONENTS THEY REPRESENT ARE THE PRODUCT OF NCI GROUP OR ANOTHER DIVISION OR AFFILIATE OF NCI GROUP, INC., 7301 FAIRVIEW DR. HOUSTON TX 77041. THE ENGINEER WHOSE SEAL APPEARS HEREON IS EMPLOYED BY NCI GROUP OR ANOTHER DIVISION OR AFFILIATE OF NCI GROUP, INC. AND IS NOT THE ENGINEER OF RECORD FOR THIS PROJECT. THESE DRAWINGS MUST BE REVIEWED FOR PROJECT COMPLIANCE BY THE ENGINEER OF RECORD.



**PRODUCT REVISED**  
as complying with the Florida  
Building Code  
Acceptance No 11-0810.09  
Expiration Date 07/06/2013  
By He. Cruz A. N. N.  
Miami Dade Product Control

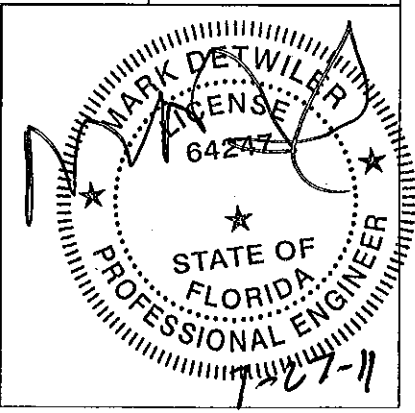








## ISOMETRIC VIEW OF SUPERLOK PANEL

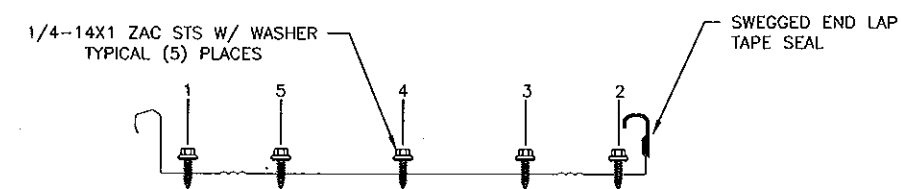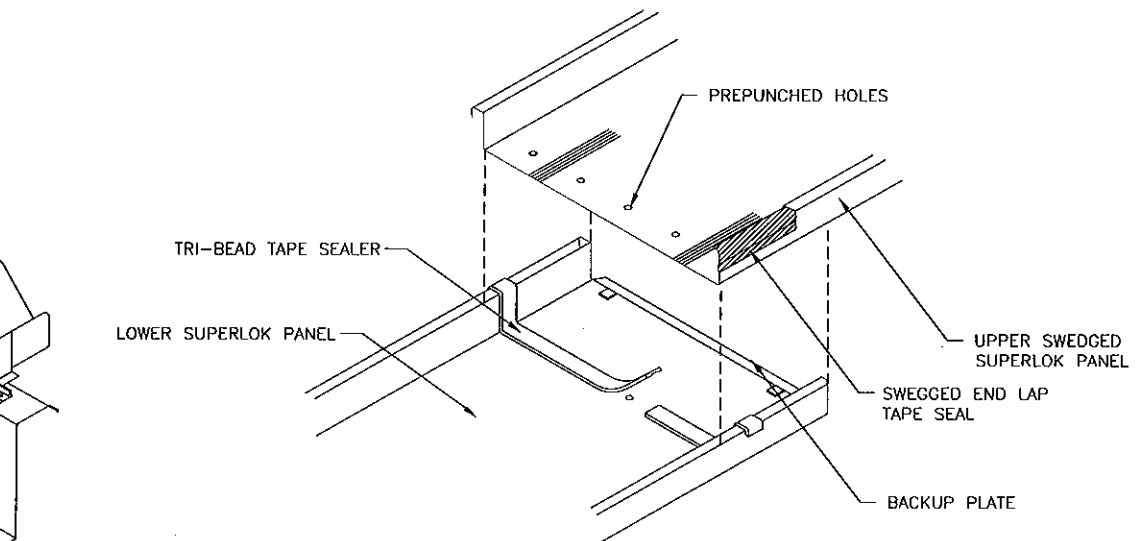

## FASTENER INSTALLATION SEQUENCE

PRODUCT REVISED  
as complying with the Florida  
Building Code  
Acceptance No 11-0810.09  
Expiration Date 07/06/2013  
By [Signature]  
Miami Dade Product Control

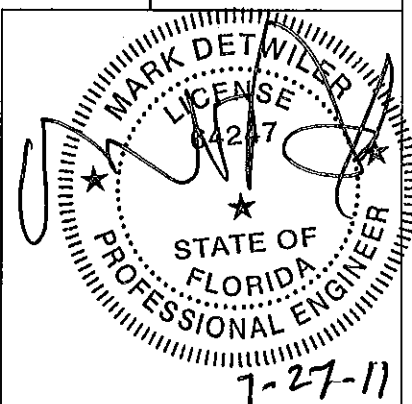[illegible]

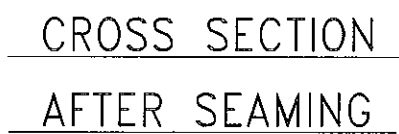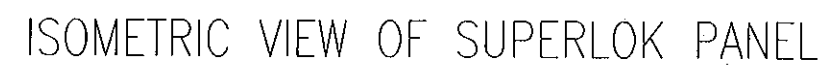[illegible]

- SUPERLOK PANEL

SEE PAGE 7

PRODUCT REVISED  
as complying with the Florida  
Building Code  
Acceptance No 11-0810-09  
Expiration Date 07/06/2013  
By Heidi A. Miller  
Miami Dade Product Control

